


Pole Cones 800mm high at 2m spacing will be used to mark the edge of the trial pavement. White stick down tape will also be used to mark the edge. Photo above shows an example of pole cones in use in Dorset.

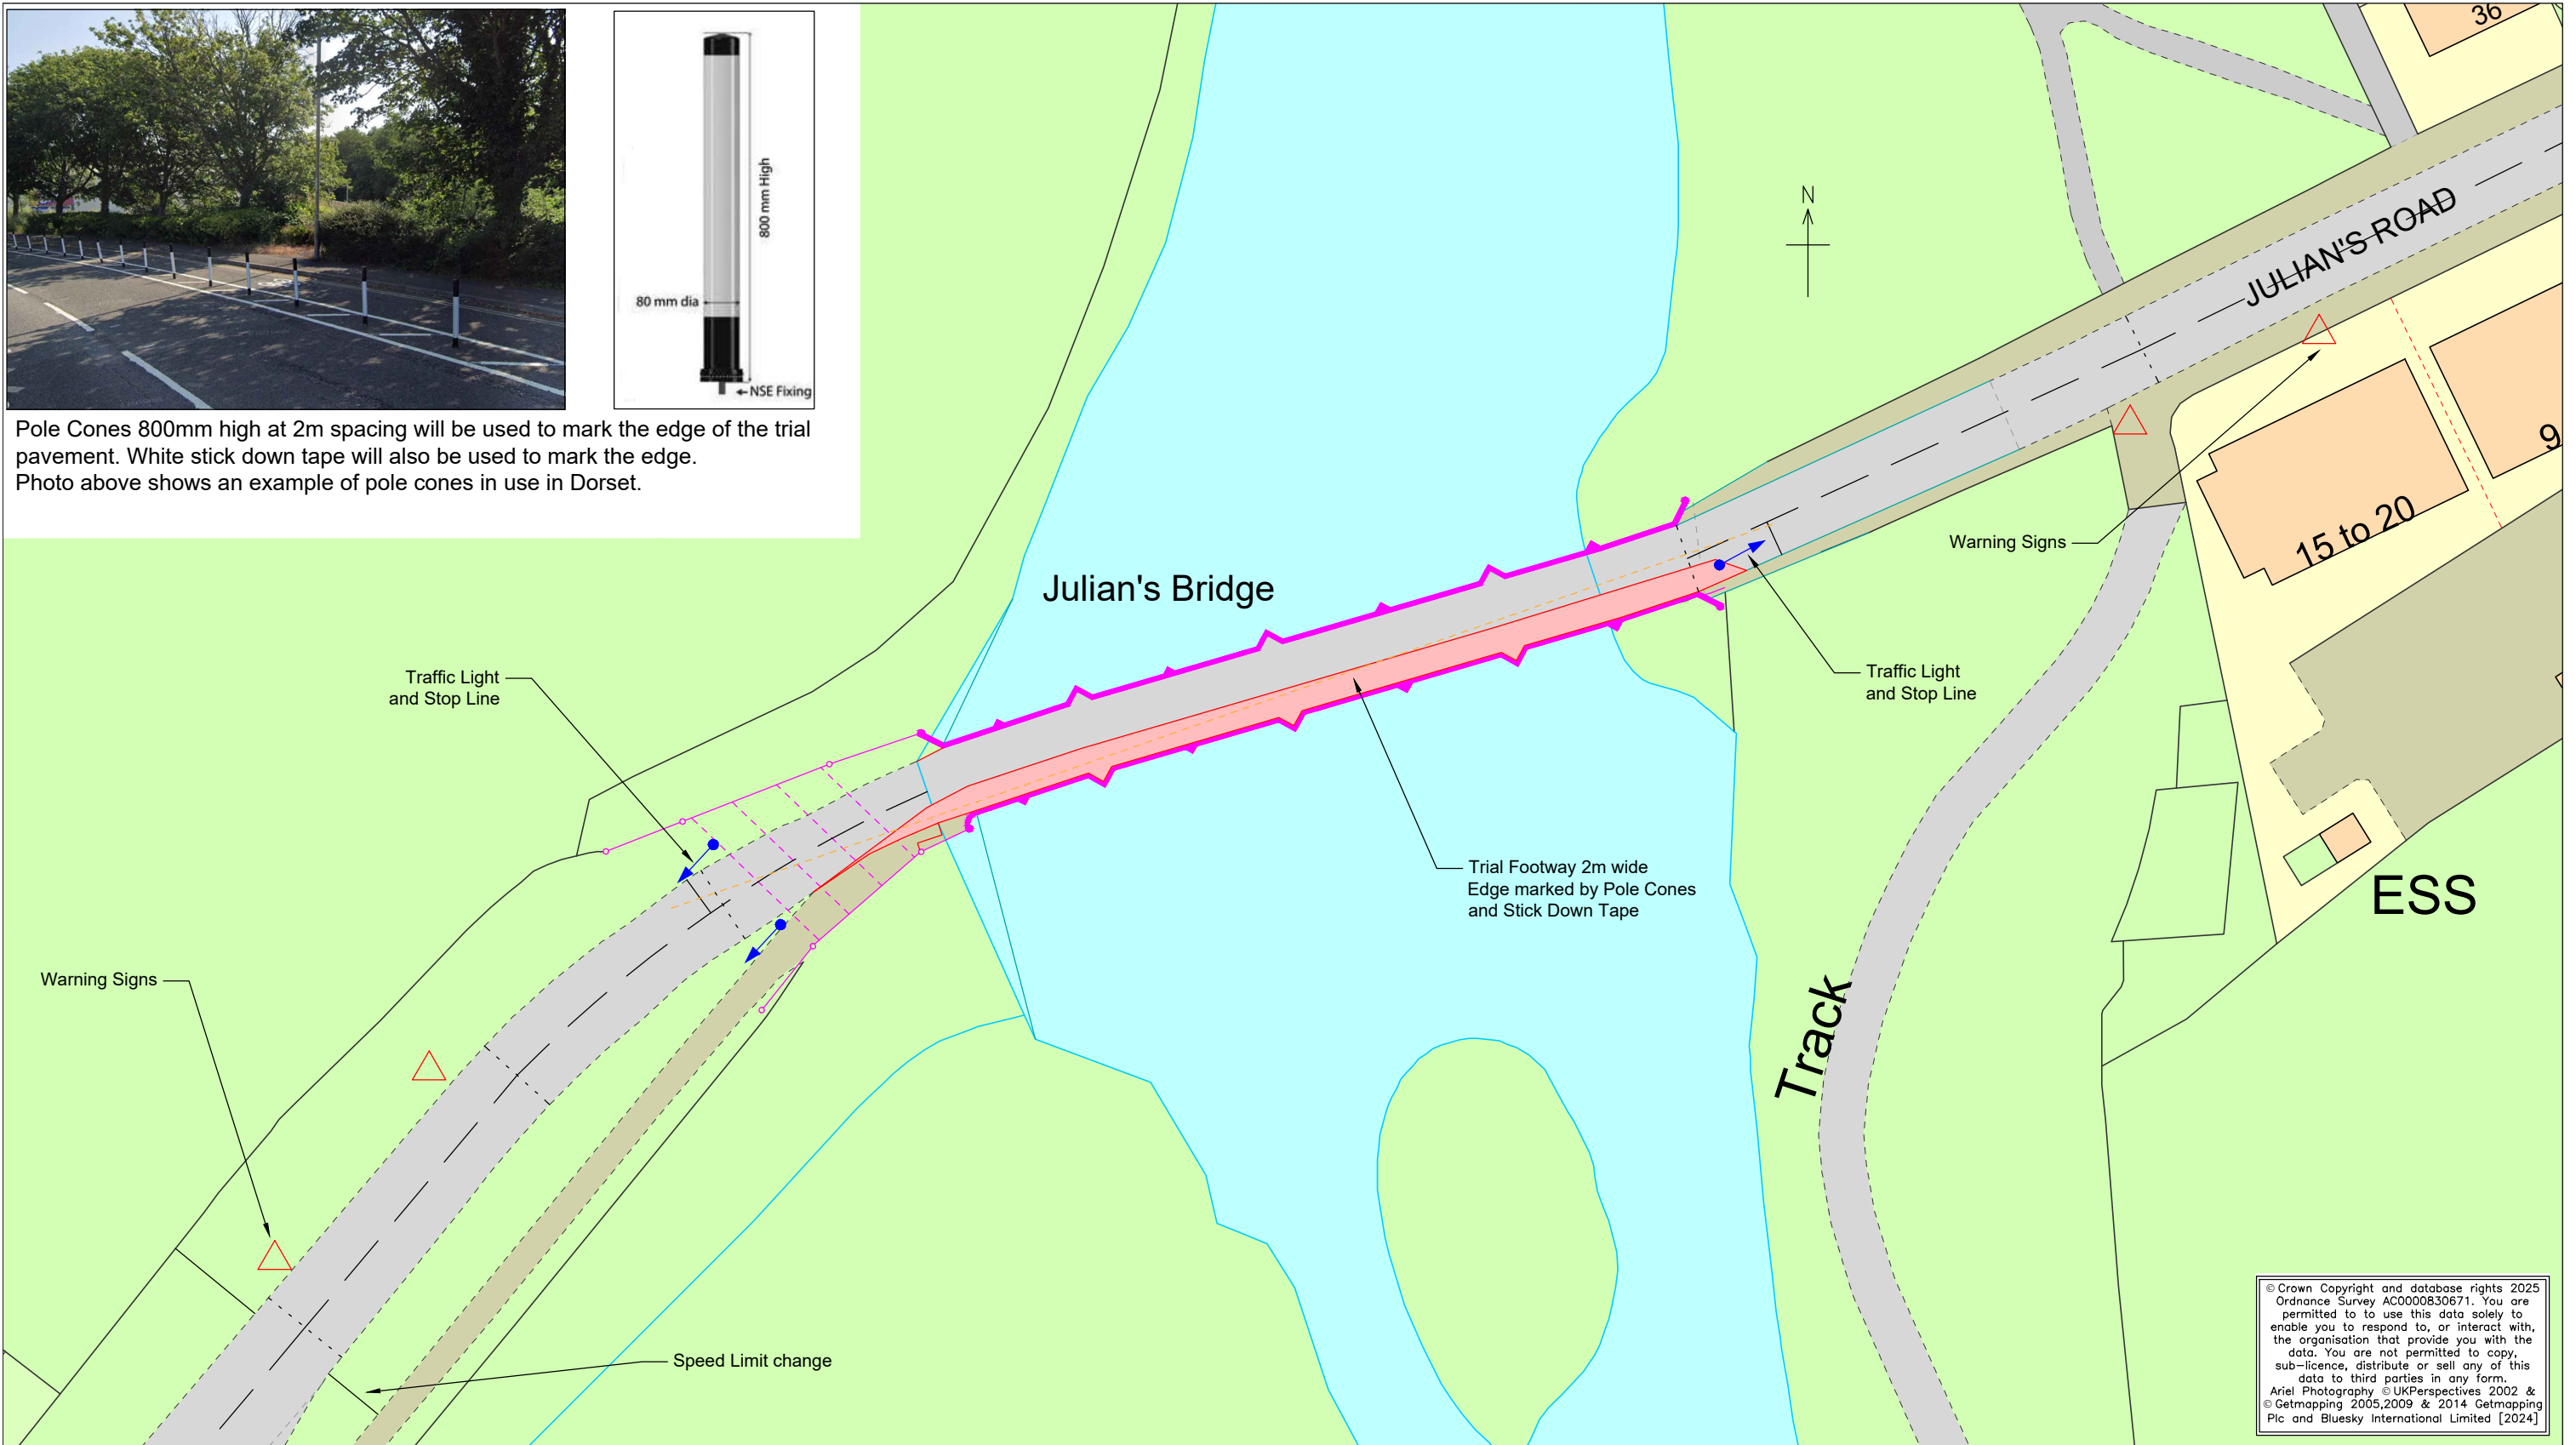

© Crown Copyright and database rights 2025
 Ordnance Survey AC0000830671. You are permitted to use this data solely to enable you to respond to, or interact with, the organisation that provide you with the data. You are not permitted to copy, sub-licence, distribute or sell any of this data to third parties in any form.
 Ariel Photography © UK Perspectives 2002 & © Getmapping 2005, 2009 & 2014. Getmapping Plc and Bluesky International Limited [2024]

<p>DORSET HIGHWAYS Jack Wiltshire Highways, Engineering and Transport</p>	Project Title		B3078 JULIAN'S BRIDGE SIGNALS			Drawing Number	HI1364/102/01/Orig	Orig	05Mar26	-	MDP
	Drawing Title		FOOTWAY TRIAL GENERAL ARRANGEMENT								
Scale (A3 Size)	1:500	Drawn	ADL	Date	04 Mar 2026	Drawing Status		Rev	Date	Issue / Remarks	Checked